
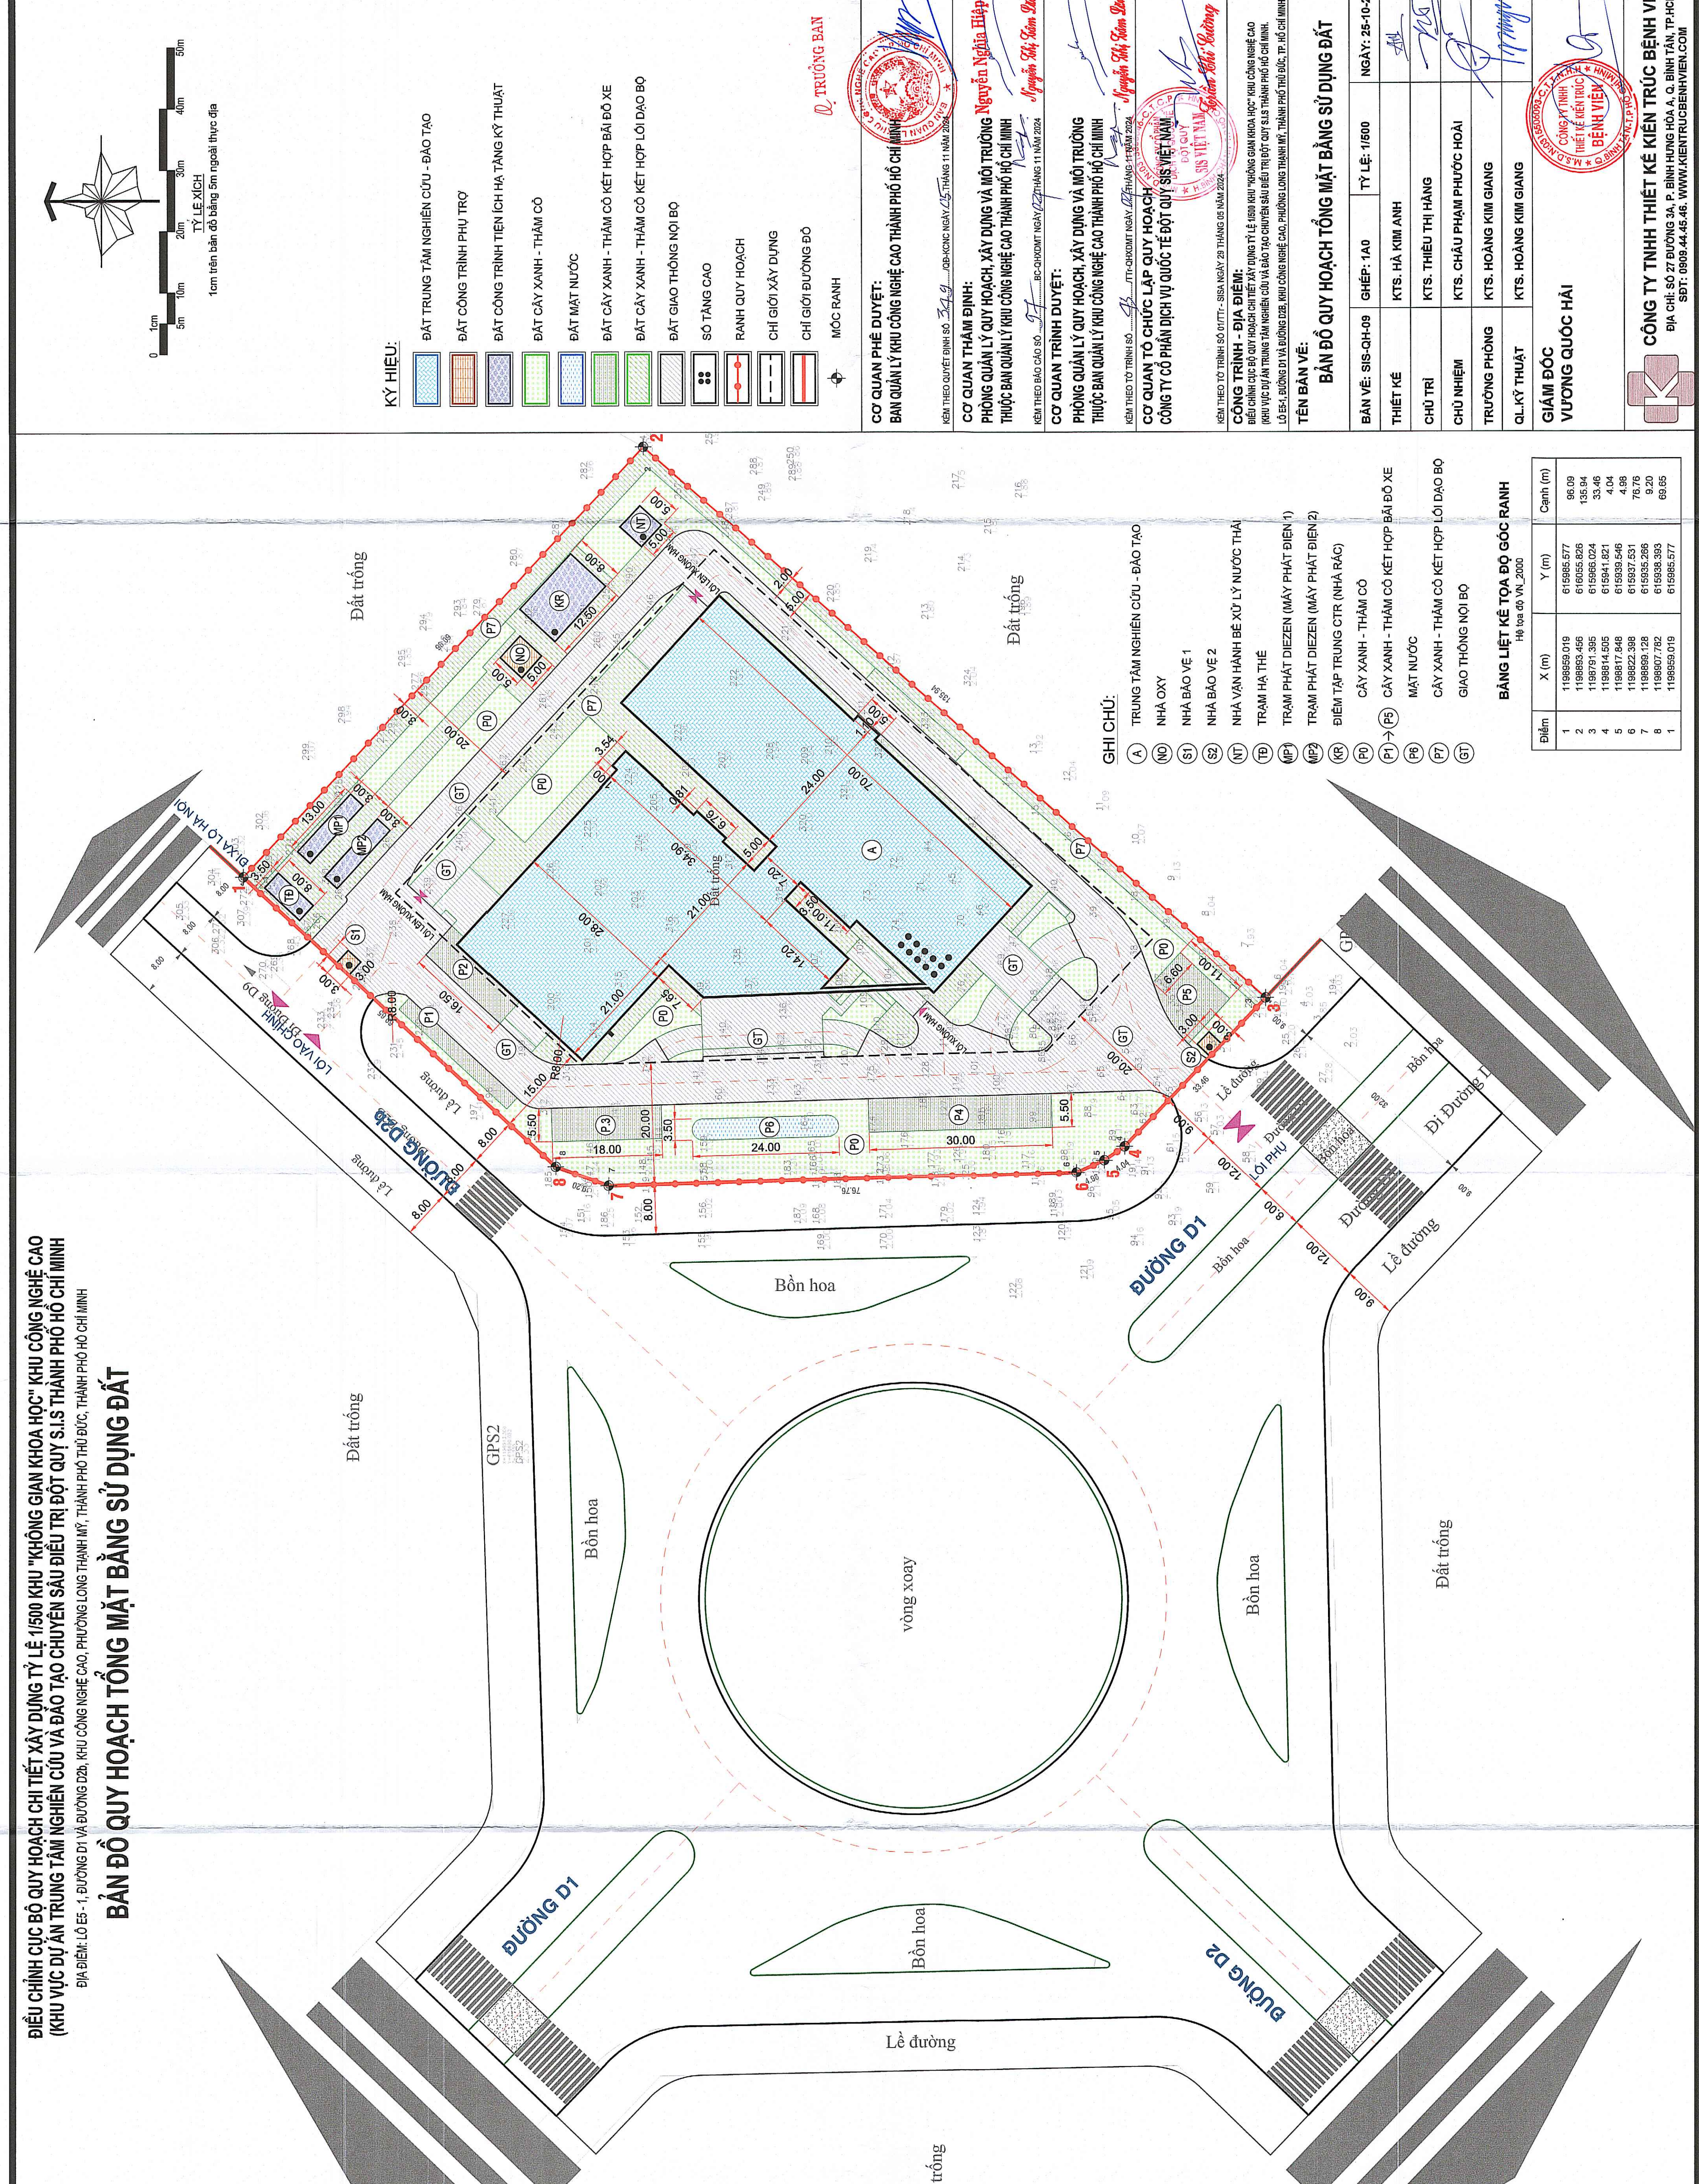
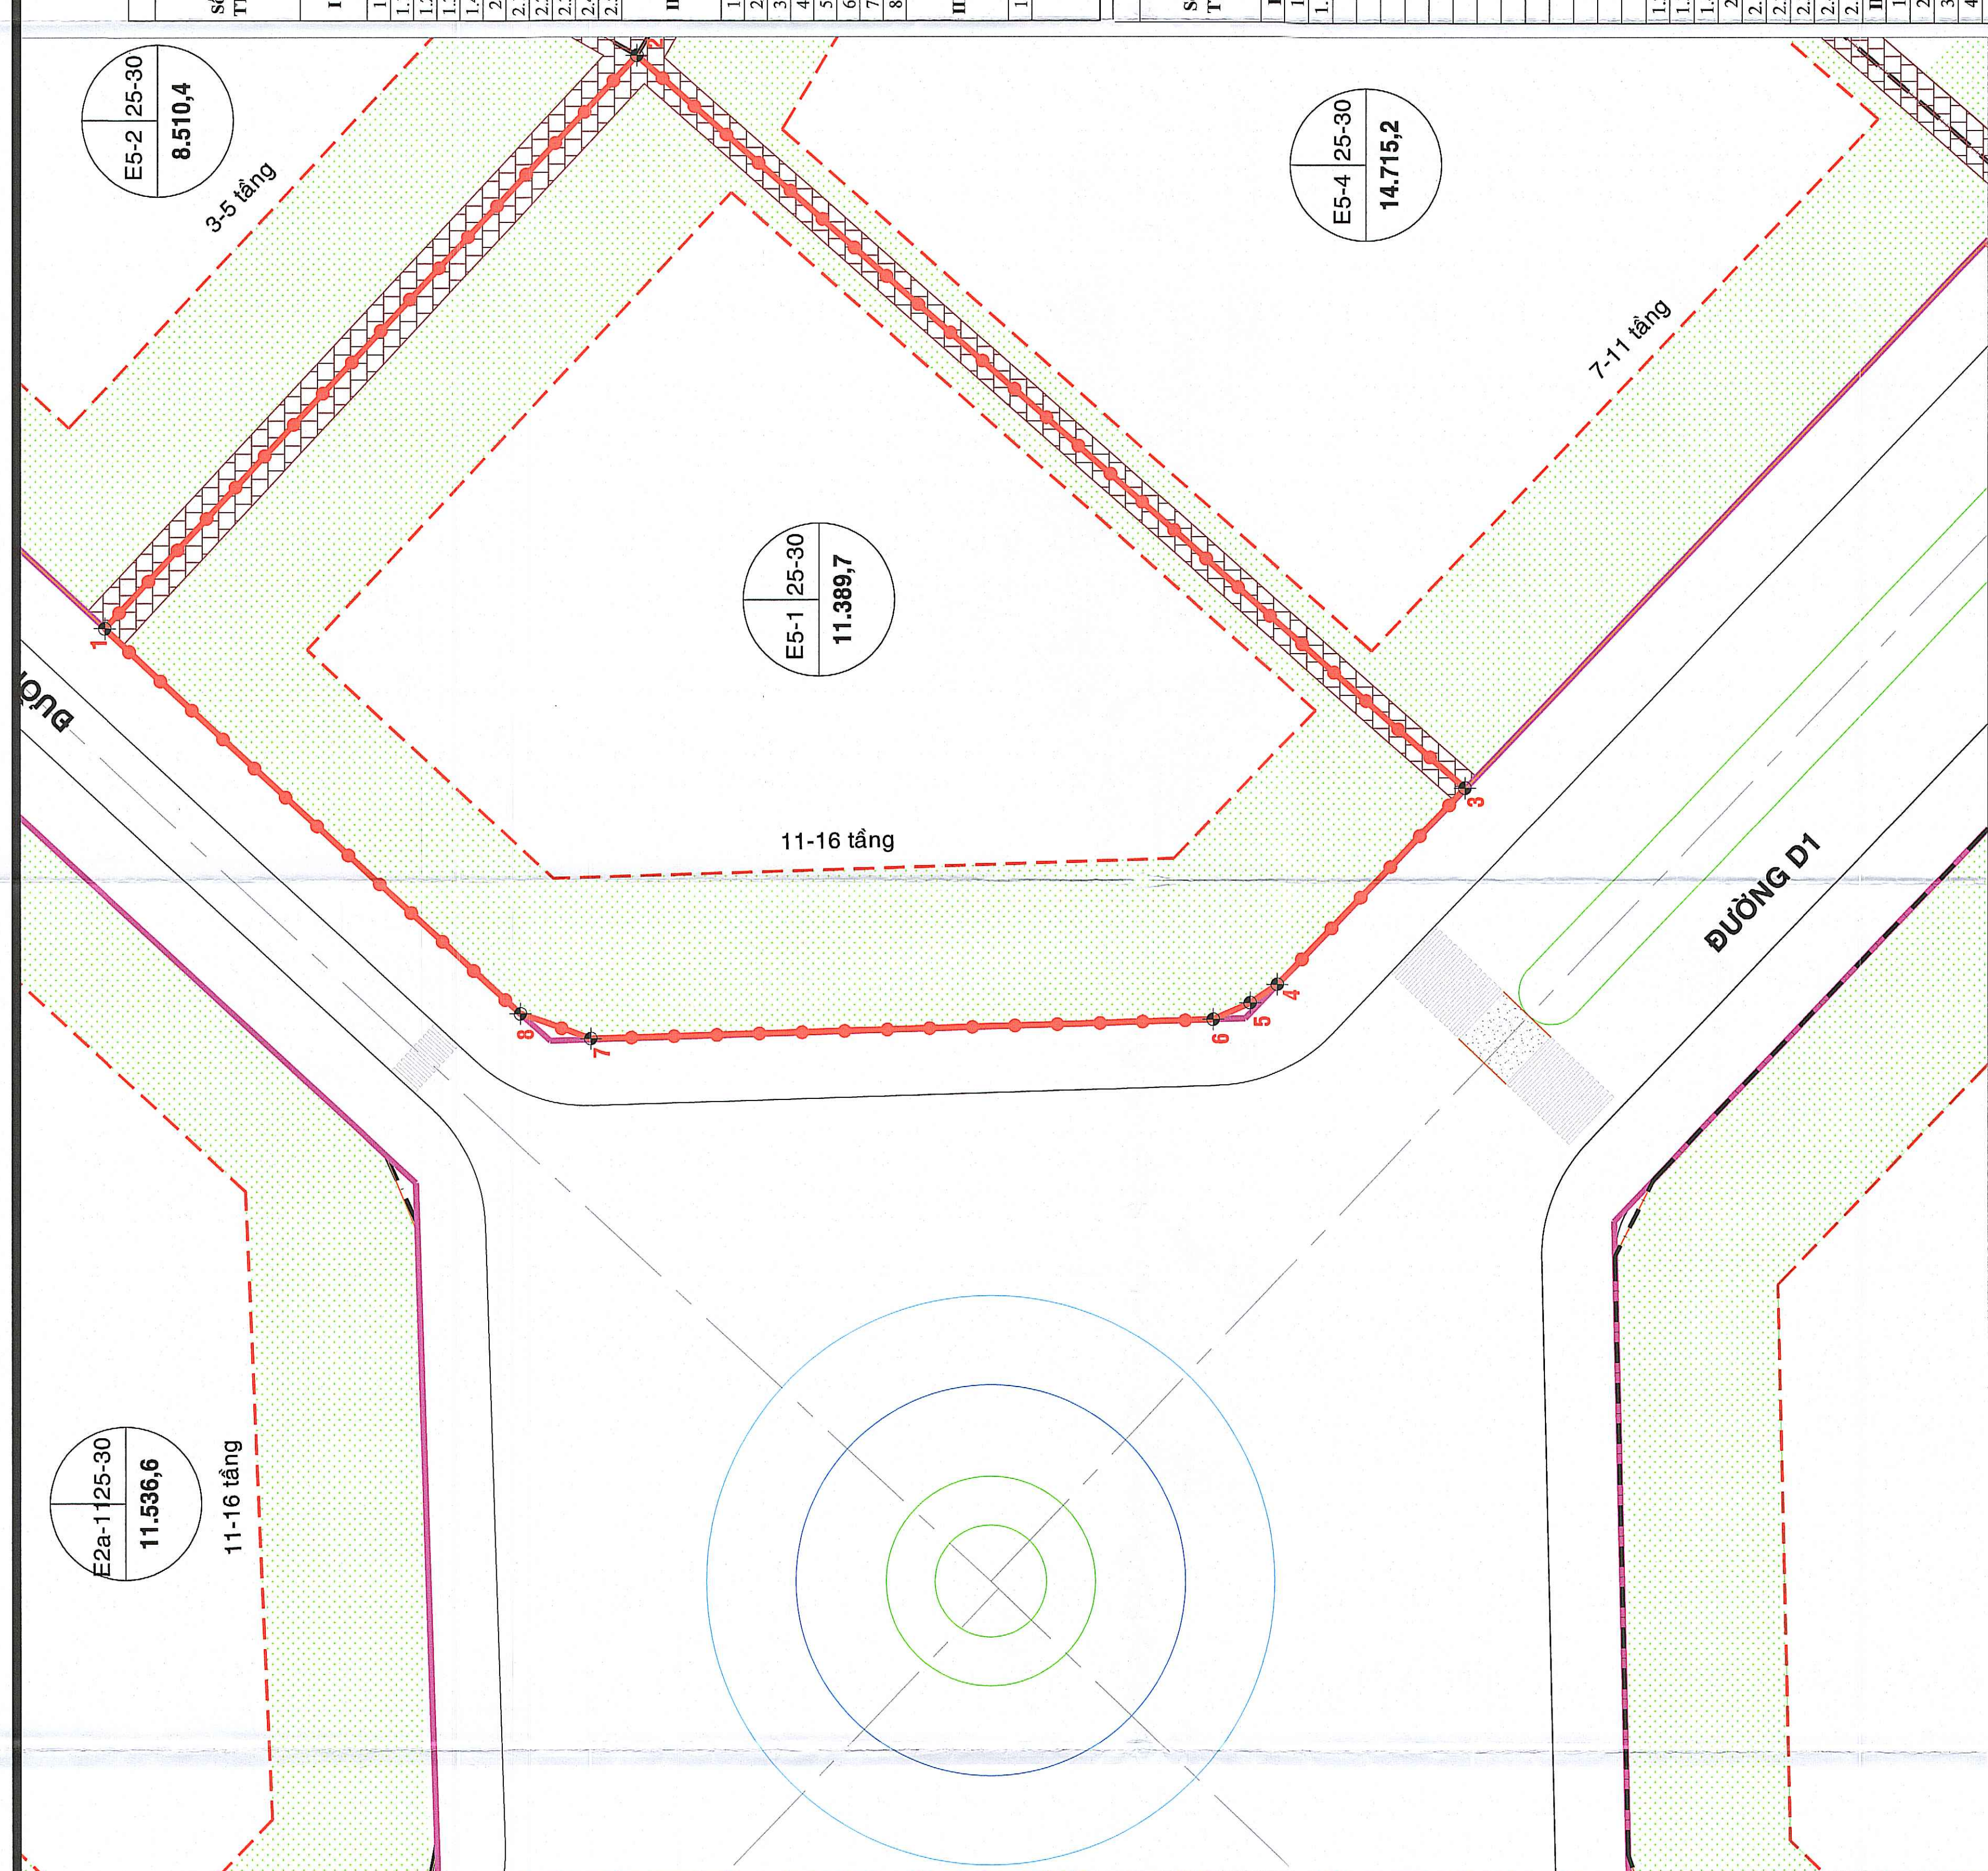


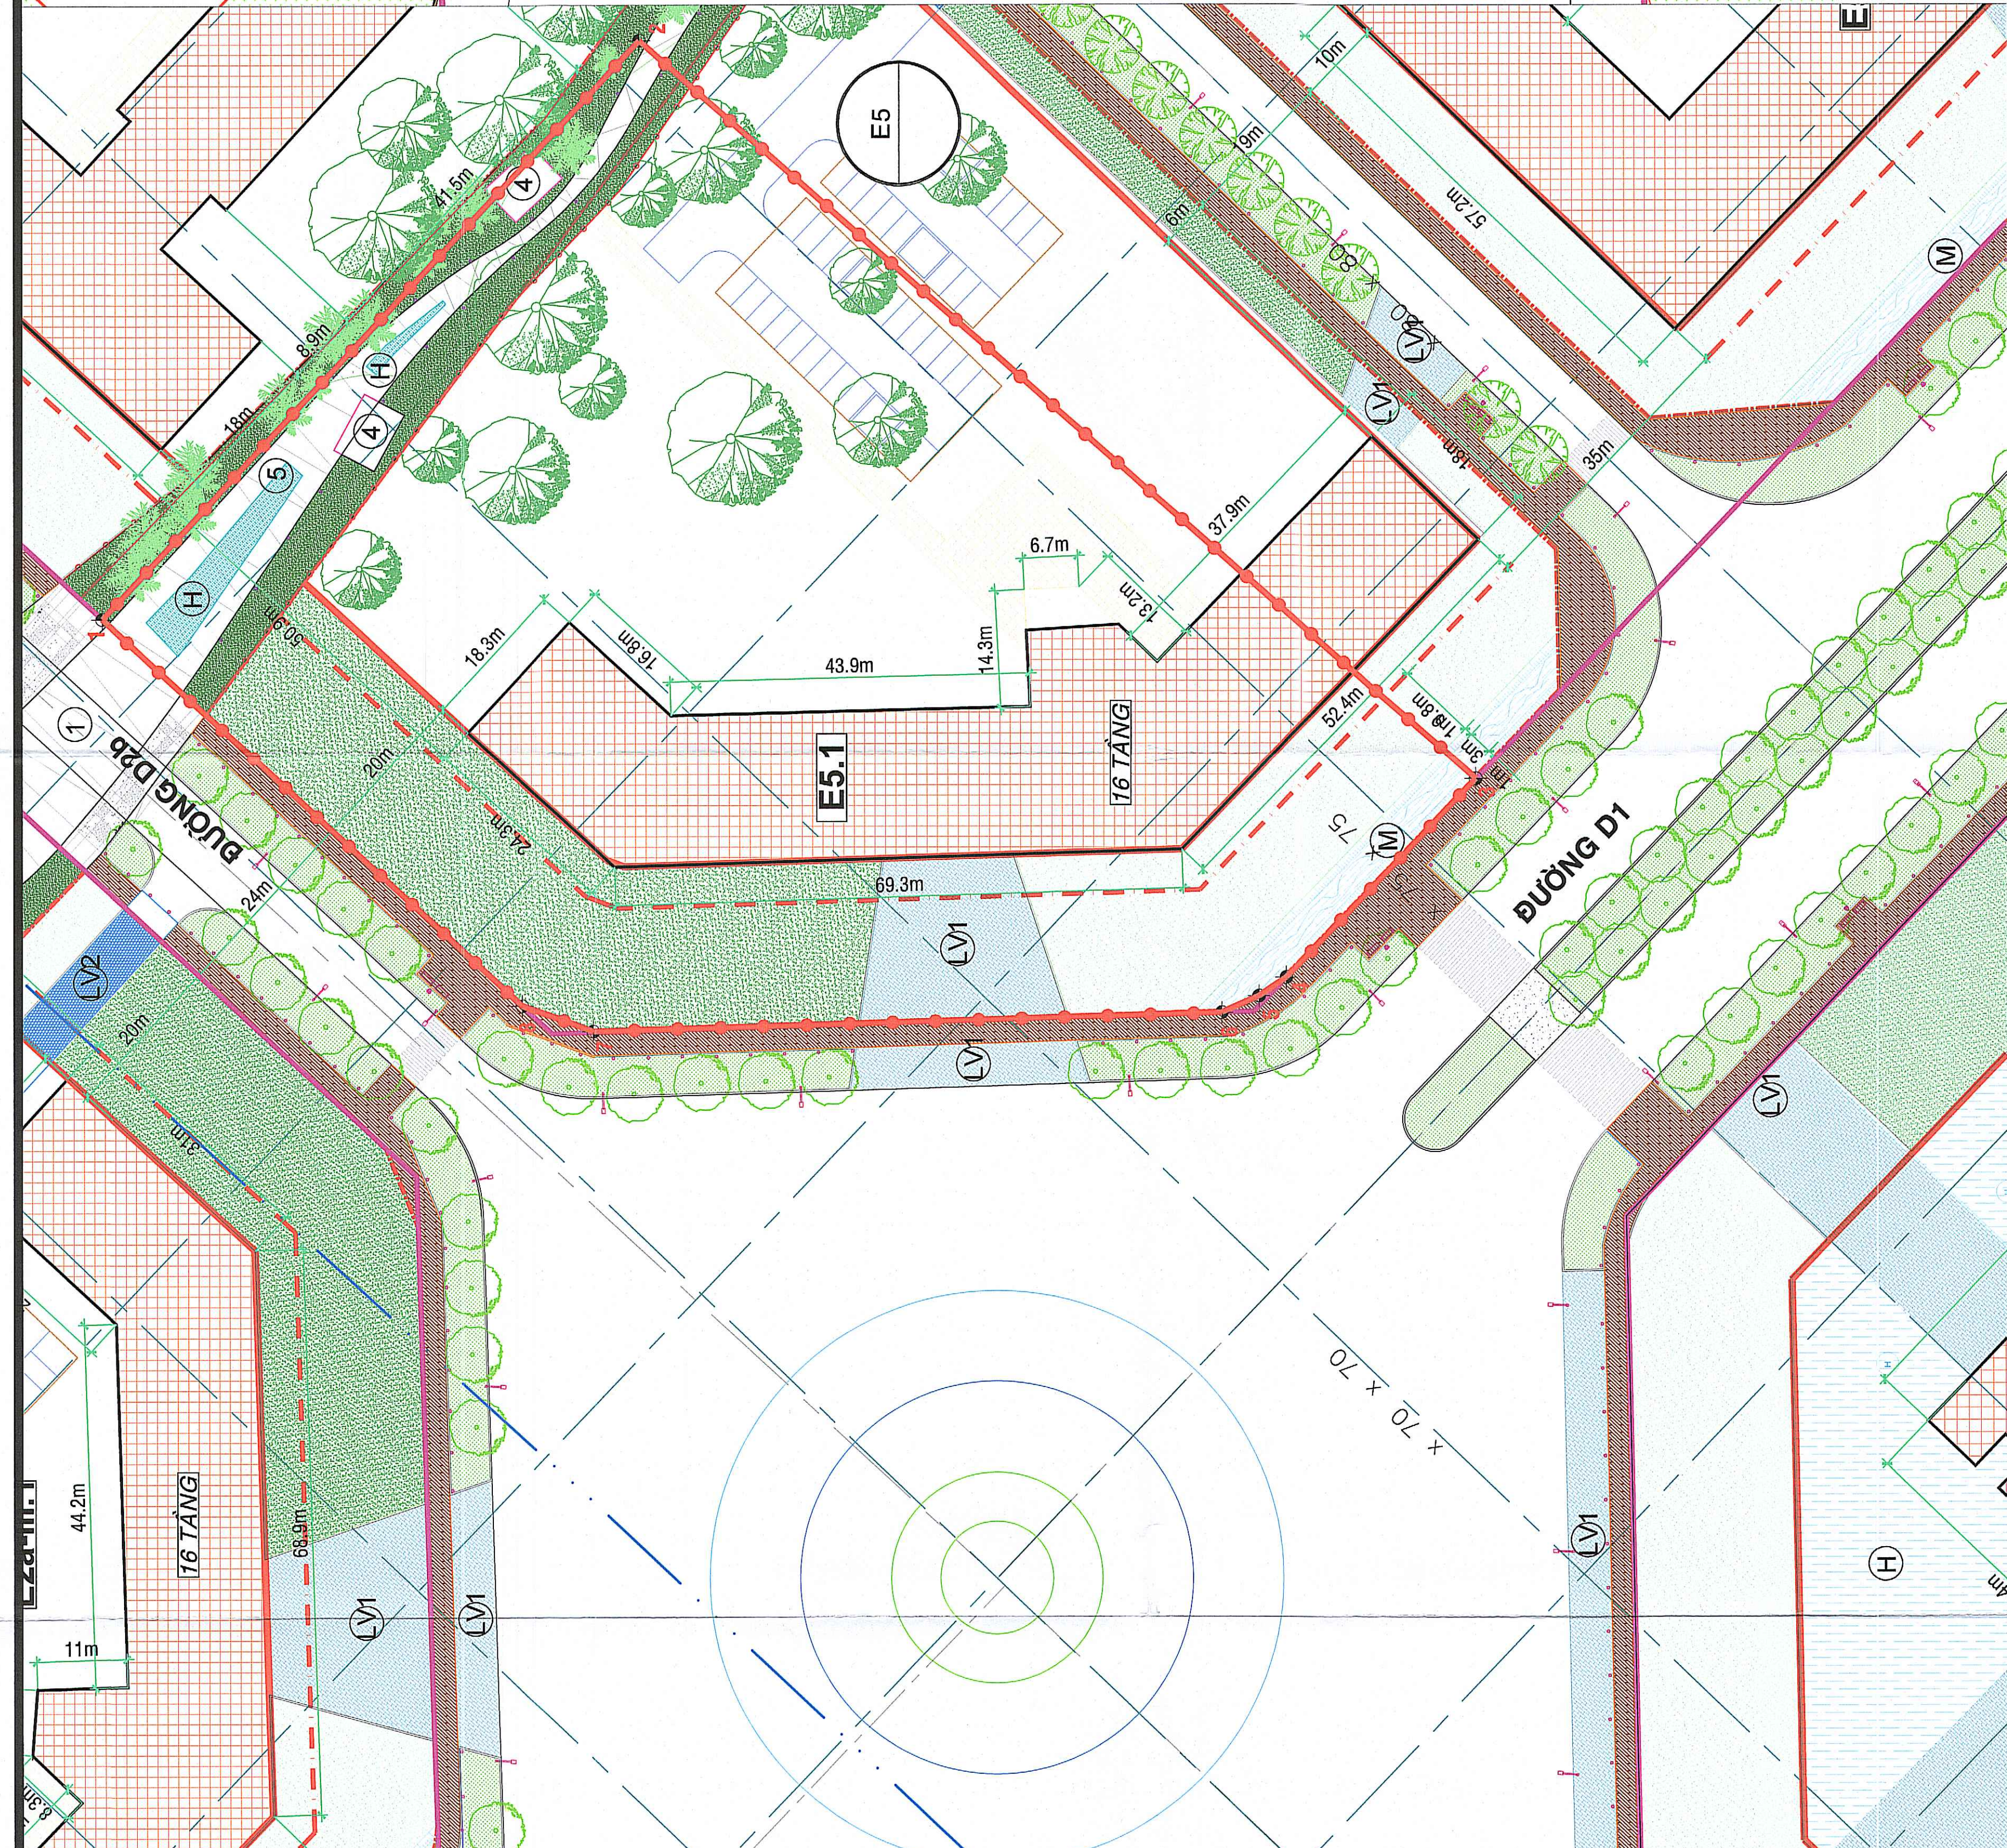

BẢNG THỐNG KÊ CHỨC NĂNG, QUY MÔ VÀ CHỈ THỊ QUY HOẠCH - KHIỂN TRƯC									

